



NOTES

SHEET PILE SPLICES ARE NOT ALLOWED UNLESS APPROVED BY THE ENGINEER. IF SPLICES ARE USED THEY MUST BE CAPABLE OF DEVELOPING 100% OF THE TENSILE CAPACITY OF THE SPLICED SHEET PILE.

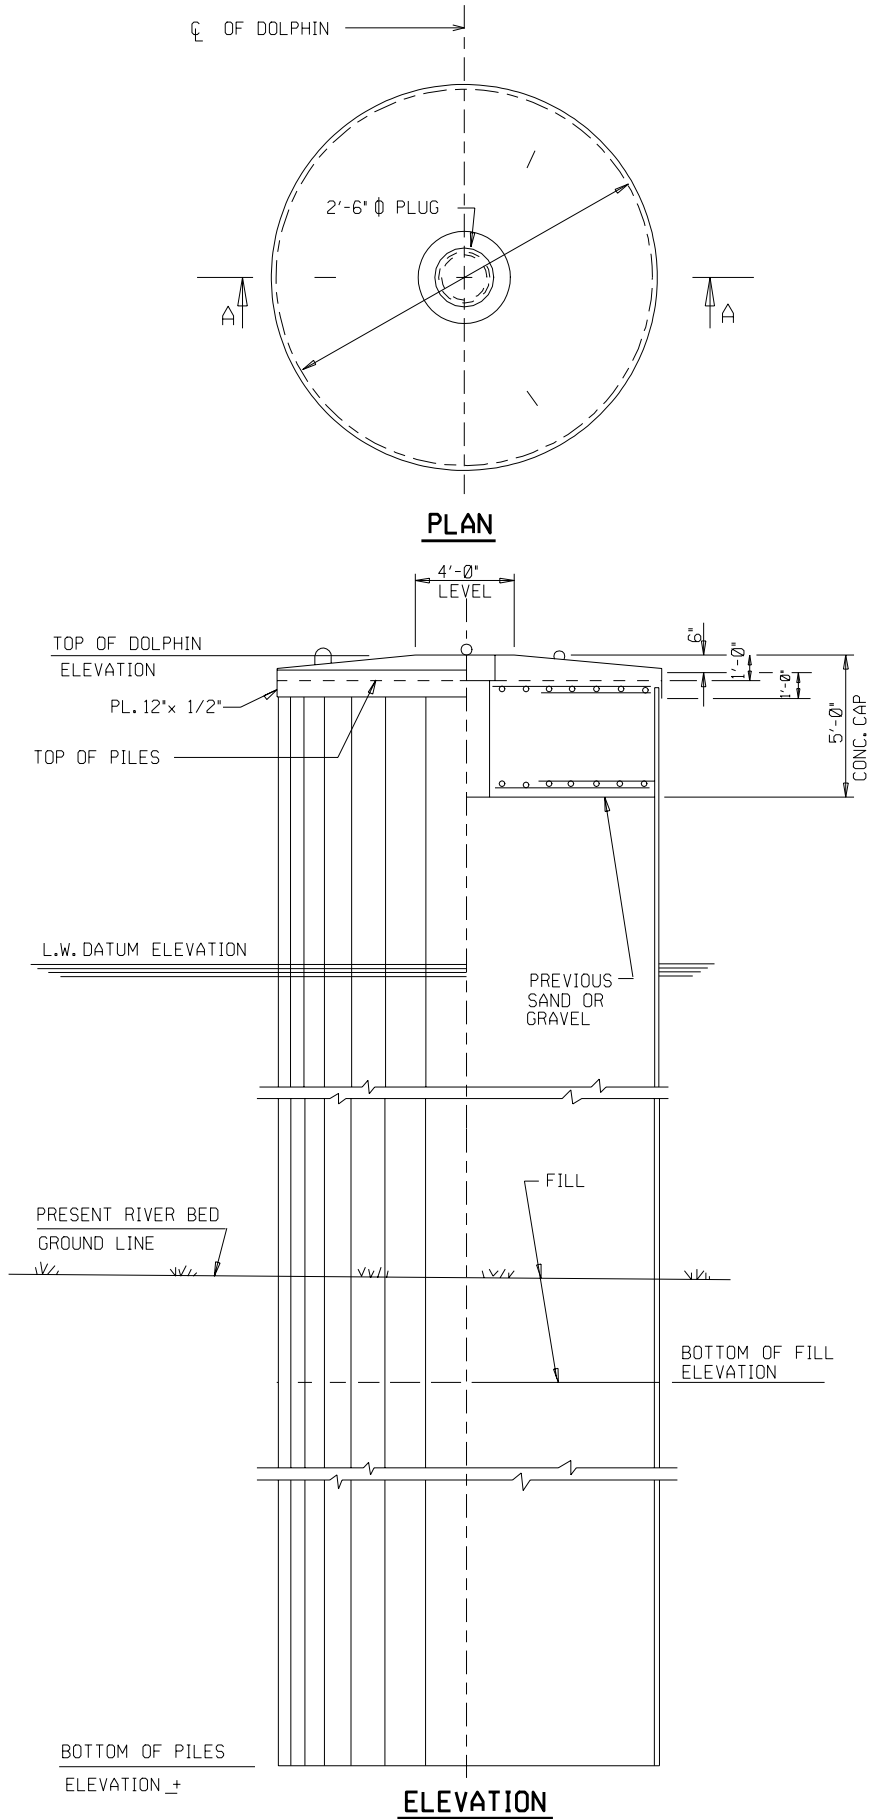


PLAN

ELEVATION

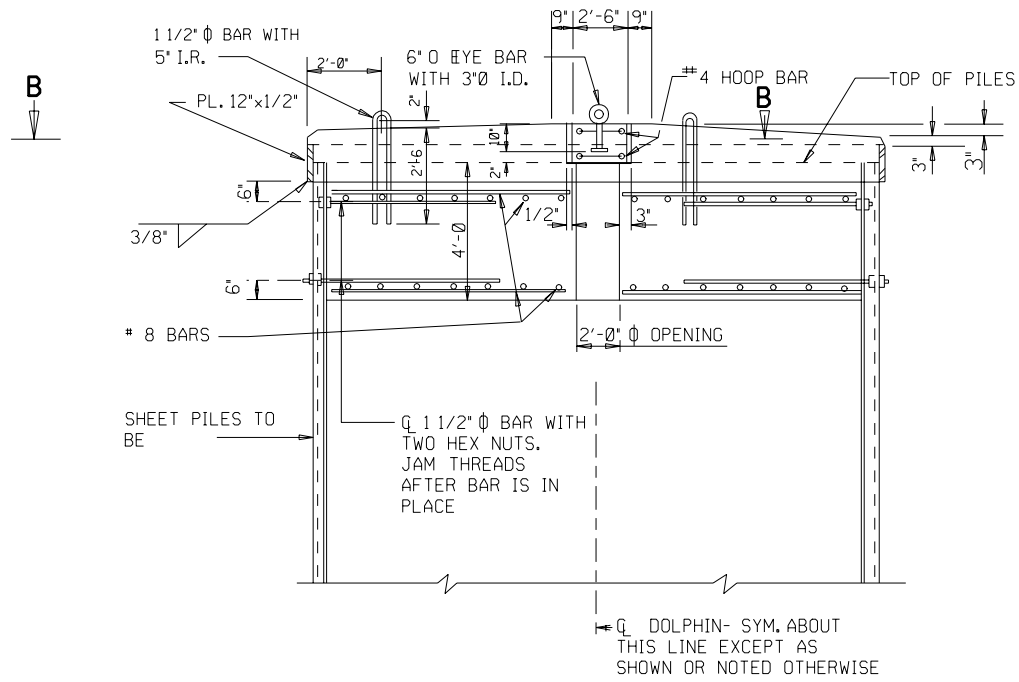

SECTION B-B

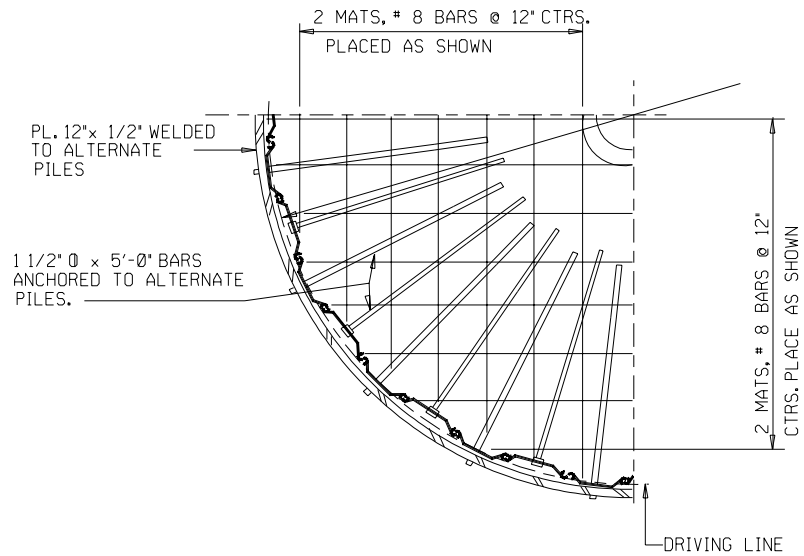

SECTION B-B

NO.	DATE	REVISION	BY
STATE OF WISCONSIN DEPARTMENT OF TRANSPORTATION STRUCTURES DESIGN SECTION			
STRUCTURE			
CONST. SPEC.	1996	DRAWN BY	PLANS CK'D.
PROTECTIVE DOLPHIN		SHEET	